




OFFICIAL

COMMON INTEREST COMMUNITY NUMBER 999 A CONDOMINIUM

NAMECIC

COMMON INTEREST COMMUNITY PLAT

UNIT DETAIL

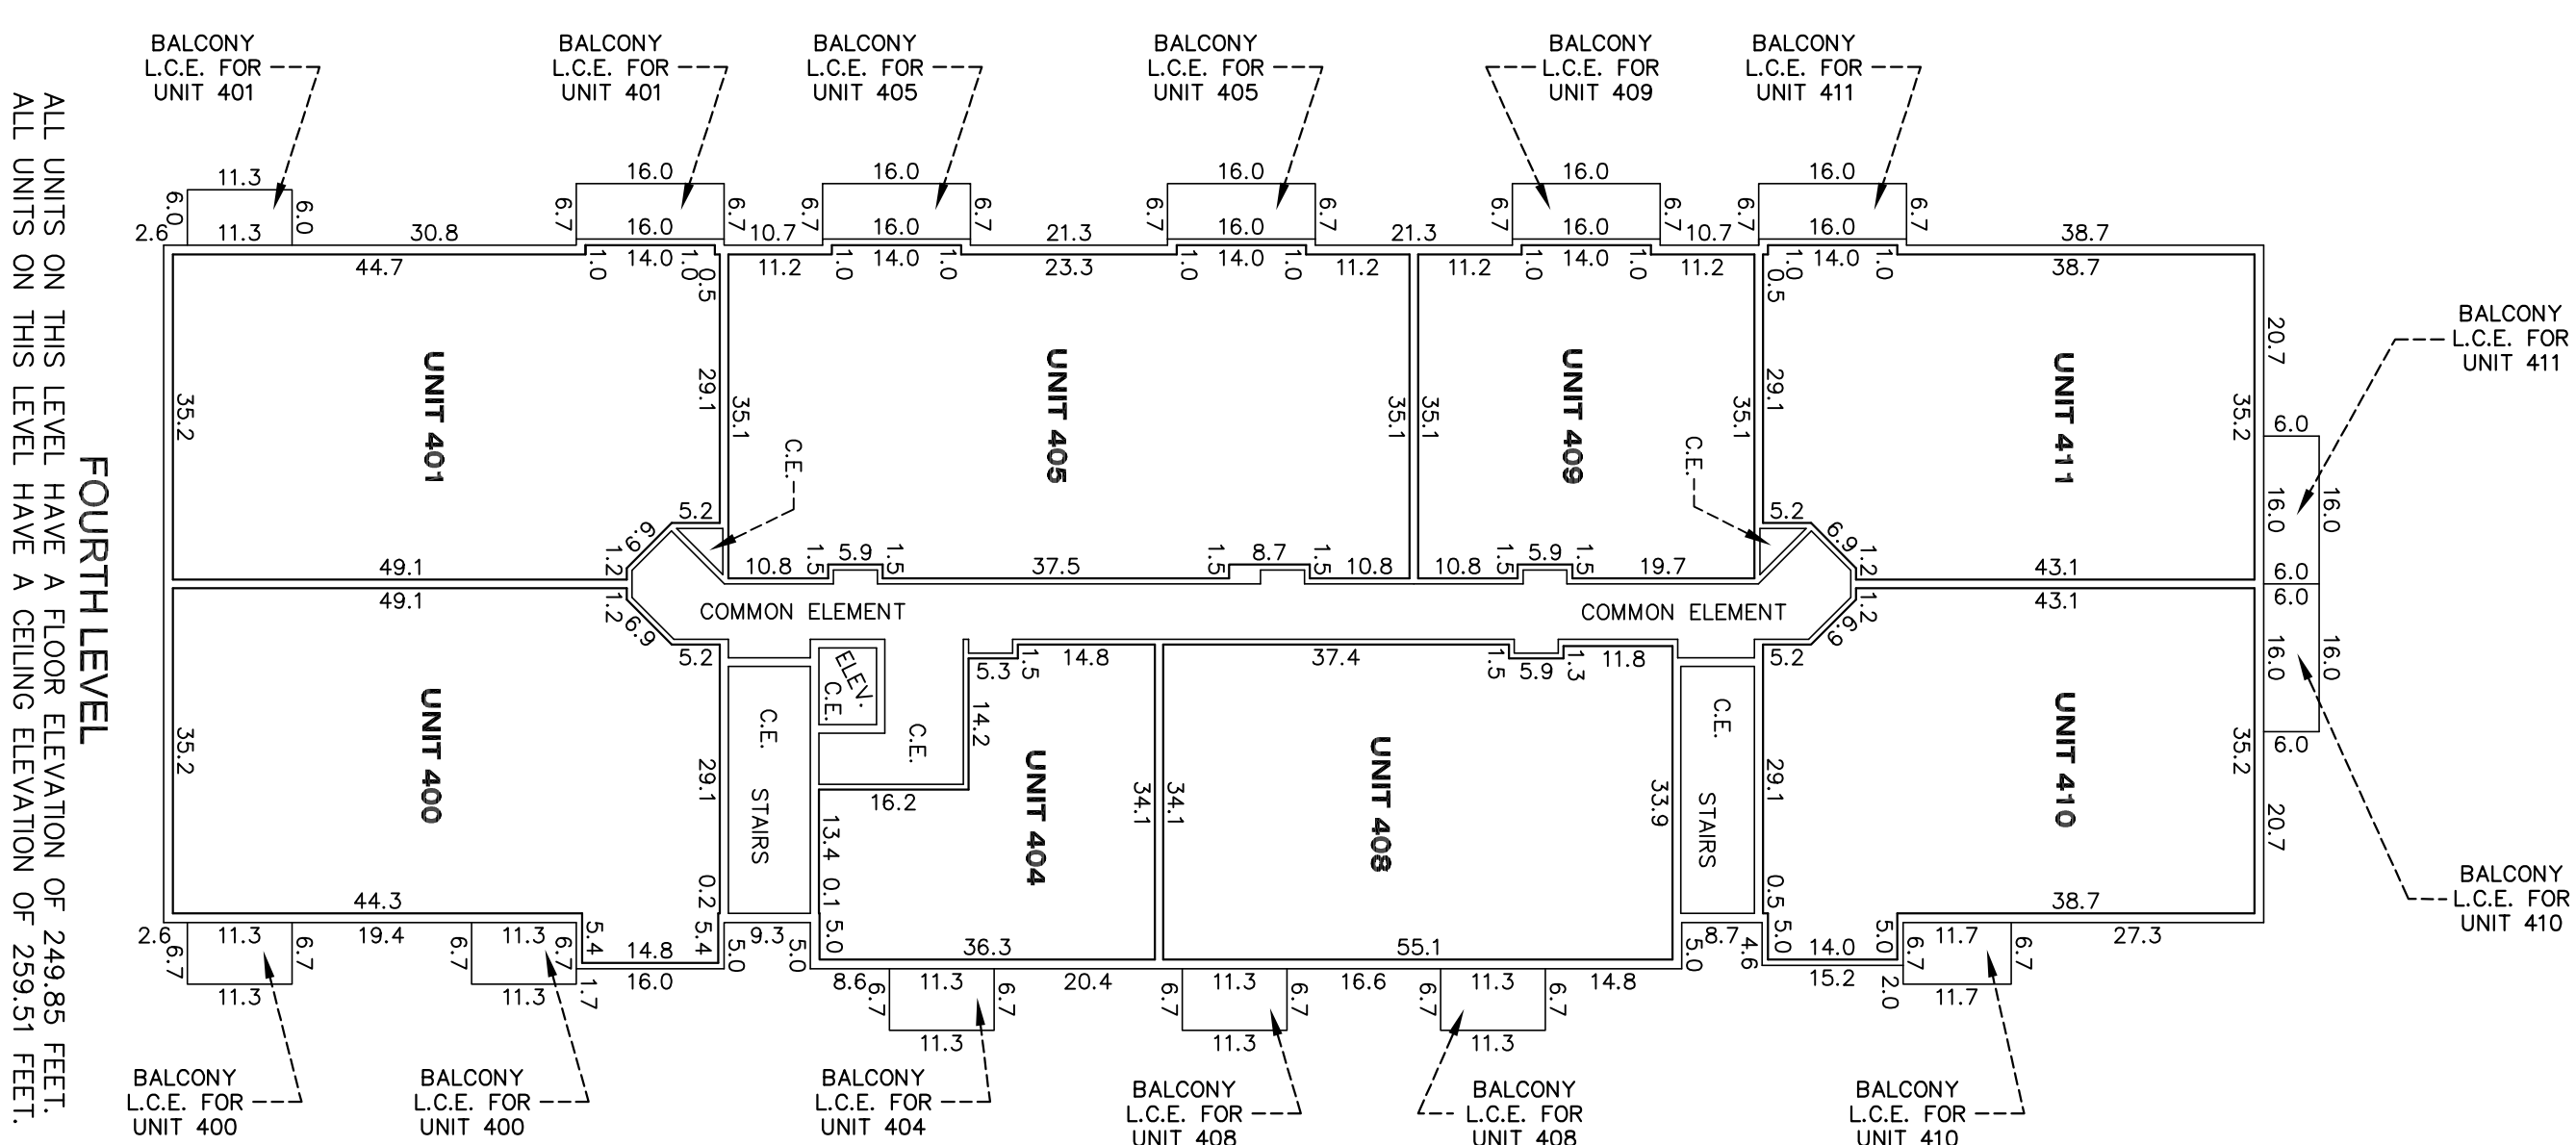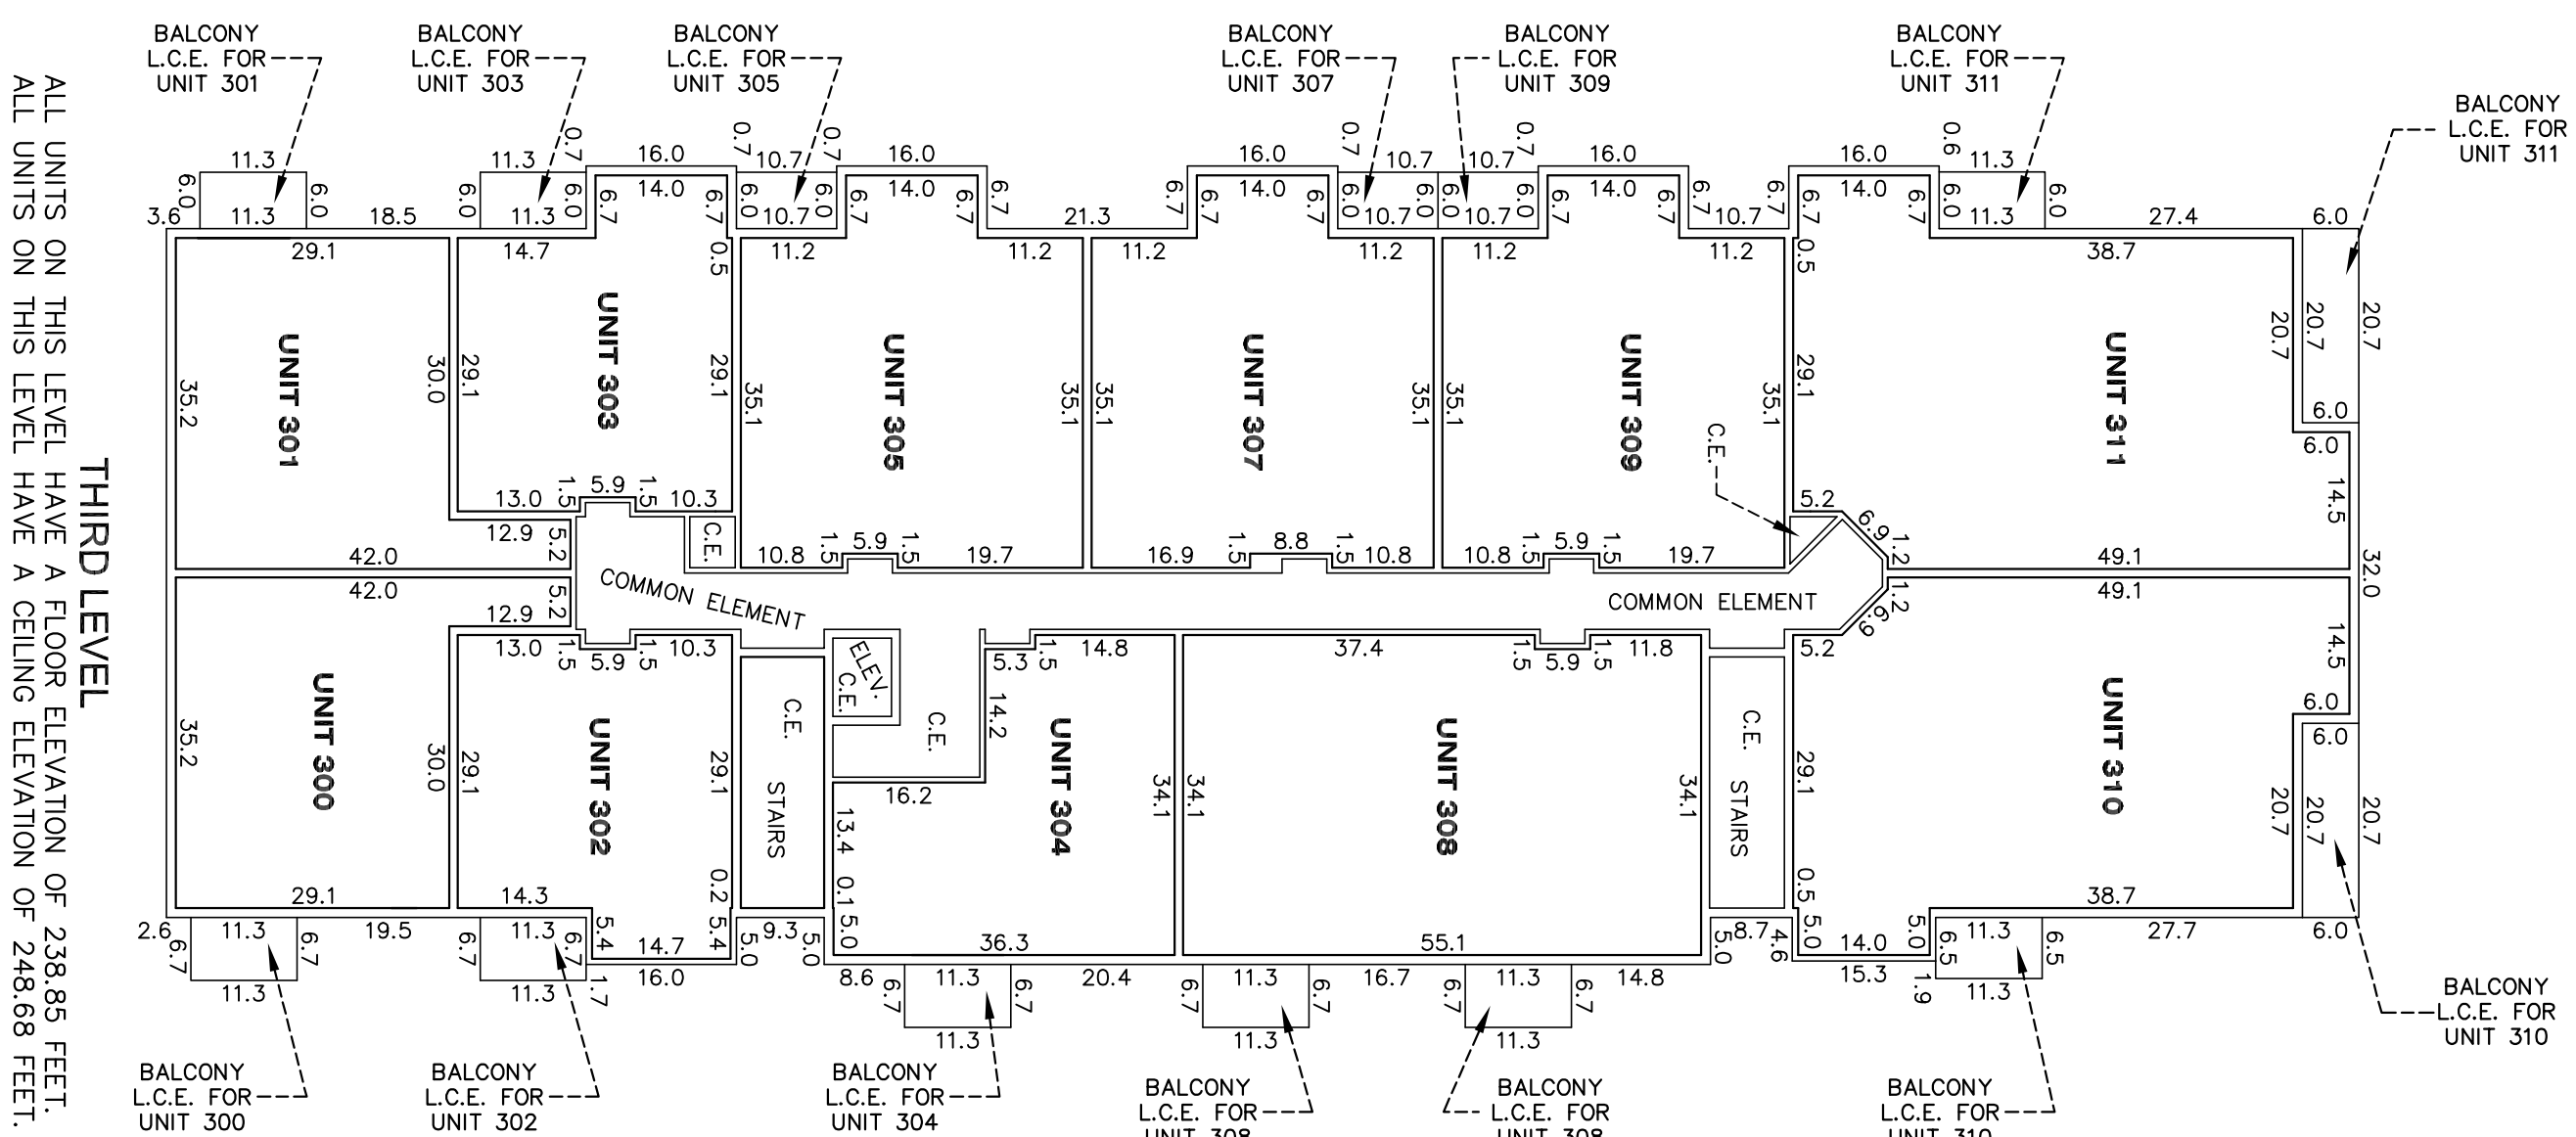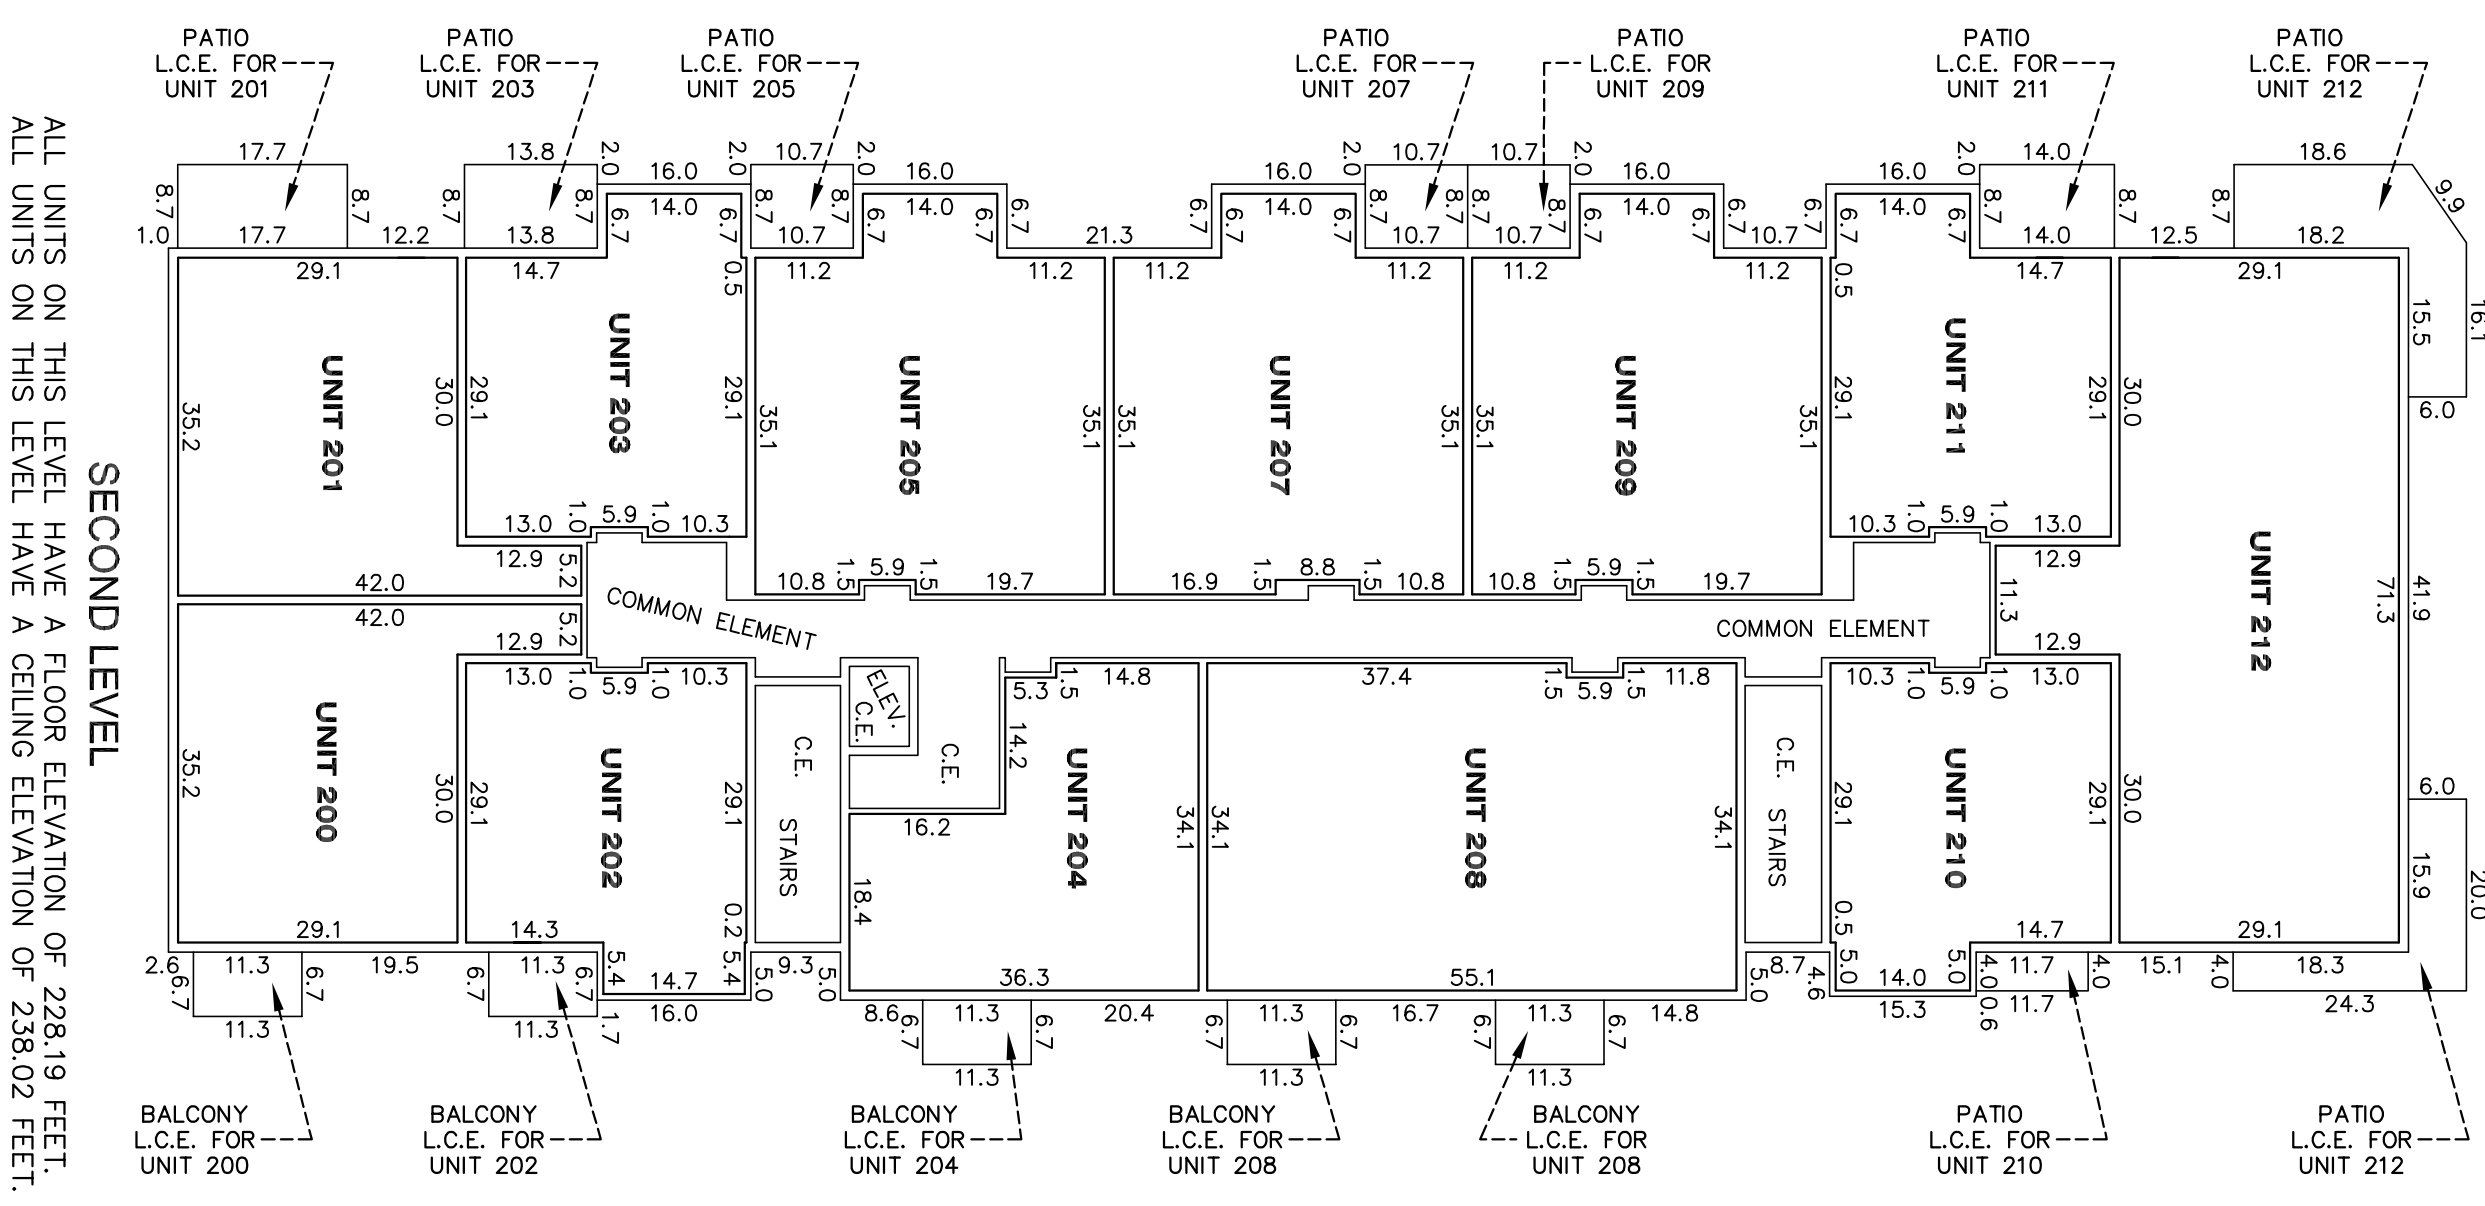

GENERAL NOTES:

1. ELEVATIONS ARE REFERENCED TO A BENCH MARK SHOWN ON THE SITE PLAN (SHEET 1 OF 4 SHEETS) AND SHOWN IN FEET AND HUNDREDTHS OF A FOOT.
2. MEASUREMENTS SHOWN ARE FROM INSIDE FACE OF WALL TO INSIDE FACE OF WALL AND SHOWN IN FEET AND TENTHS OF A FOOT.
3. ANY IMPROVEMENTS LYING WITHIN A LIMITED COMMON ELEMENT SHALL BE CONSIDERED A PART OF THE LIMITED COMMON ELEMENT. ALL LIMITED COMMON ELEMENTS SHOWN ARE AS BUILT.

ABBREVIATIONS:

- CE COMMON ELEMENT
- LCE LIMITED COMMON ELEMENT
- ELEV. ELEVATOR
- MECH. MECHANICAL

