

PLATNAME 3RD ADDITION

R.T. DOC. NO.

KNOW ALL MEN BY THESE PRESENTS: That Your Name and Your Name, husband and wife, fee owners, Name Federal Credit Union, a Minnesota corporation, mortgagee and Name Bank Minnesota, National Association, mortgagee of the following described property situated in the County of Hennepin, State of Minnesota to wit:

Lot 8, Block 1, PLATNAME 1ST ADDITION

And that Your Name and Your Name, husband and wife, fee owners and Name Mortgage Corporation, a Minnesota corporation, mortgagees of the following described property situated in the County of Hennepin, State of Minnesota to wit:

Lot 7, Block 1, PLATNAME 1ST ADDITION

Have caused the same to be surveyed and platted as PLATNAME 3RD ADDITION and do hereby dedicate to the public, for public use forever, the easements as shown on this plat for drainage and utility purposes only.

In witness whereof said Your Name and Your Name have hereunto set their hands this _____ day of _____ 20____.

SIGNED: _____ Your Name, husband _____ Your Name, wife _____

STATE OF MINNESOTA
COUNTY OF HENNEPIN

The foregoing instrument was acknowledged before me this _____ day of _____ 20____, by Your Name and Your Name, husband and wife.

Notary Public _____ County, _____
My Commission Expires _____

In witness whereof said Name Federal Credit Union, a Minnesota corporation, has caused these presents to be signed by its proper officer this _____ day of _____ 20____.

SIGNED: _____ Its: _____ 20____

STATE OF MINNESOTA
COUNTY OF HENNEPIN

The foregoing instrument was acknowledged before me this _____ day of _____ 20____ by _____ the _____ of Name Federal Credit Union, a Minnesota corporation, on behalf of the corporation.

Notary Public _____ County, _____
My Commission Expires _____

In witness whereof said Name Bank Minnesota, National Association, has caused these presents to be signed by its proper officer this _____ day of _____ 20____.

SIGNED: _____ Its: _____ 20____

STATE OF MINNESOTA
COUNTY OF HENNEPIN

The foregoing instrument was acknowledged before me this _____ day of _____ 20____ by _____ the _____ of Name Bank Minnesota, National Association, on behalf of the association.

Notary Public _____ County, _____
My Commission Expires _____

In witness whereof said Your Name and Your Name have hereunto set their hands this _____ day of _____ 20____.

SIGNED: _____ Your Name, husband _____ Your Name, wife _____

STATE OF MINNESOTA
COUNTY OF HENNEPIN

The foregoing instrument was acknowledged before me this _____ day of _____ 20____ by Mark J. Block and Linda M. Block, husband and wife.

Notary Public _____ County, _____
My Commission Expires _____

In witness whereof said Name Mortgage Corporation, a Minnesota corporation, has caused these presents to be signed by its proper officer this _____ day of _____ 20____.

SIGNED: _____ Its: _____ 20____




STATE OF MINNESOTA
COUNTY OF HENNEPIN

The foregoing instrument was acknowledged before me this _____ day of _____ 20____ by _____ the _____ of Name Mortgage Corporation, a Minnesota corporation, on behalf of the corporation.

Notary Public _____ County, _____
My Commission Expires _____

I hereby certify that I have surveyed and platted the property described on this plat as PLATNAME 3RD ADDITION, that this plat is a correct representation of said survey, that all distances are correctly shown on said plat in feet and hundredths of a foot, that all monuments have been correctly placed in the ground as shown on said plat, that the outside boundary lines are correctly designated, and that there are no wetlands as defined in Minnesota Statutes, Section 50S.02, Subd. 1, or public highways to be designated on the plat.

Thomas E. Hodoff, Land Surveyor
Minnesota License No. 23577

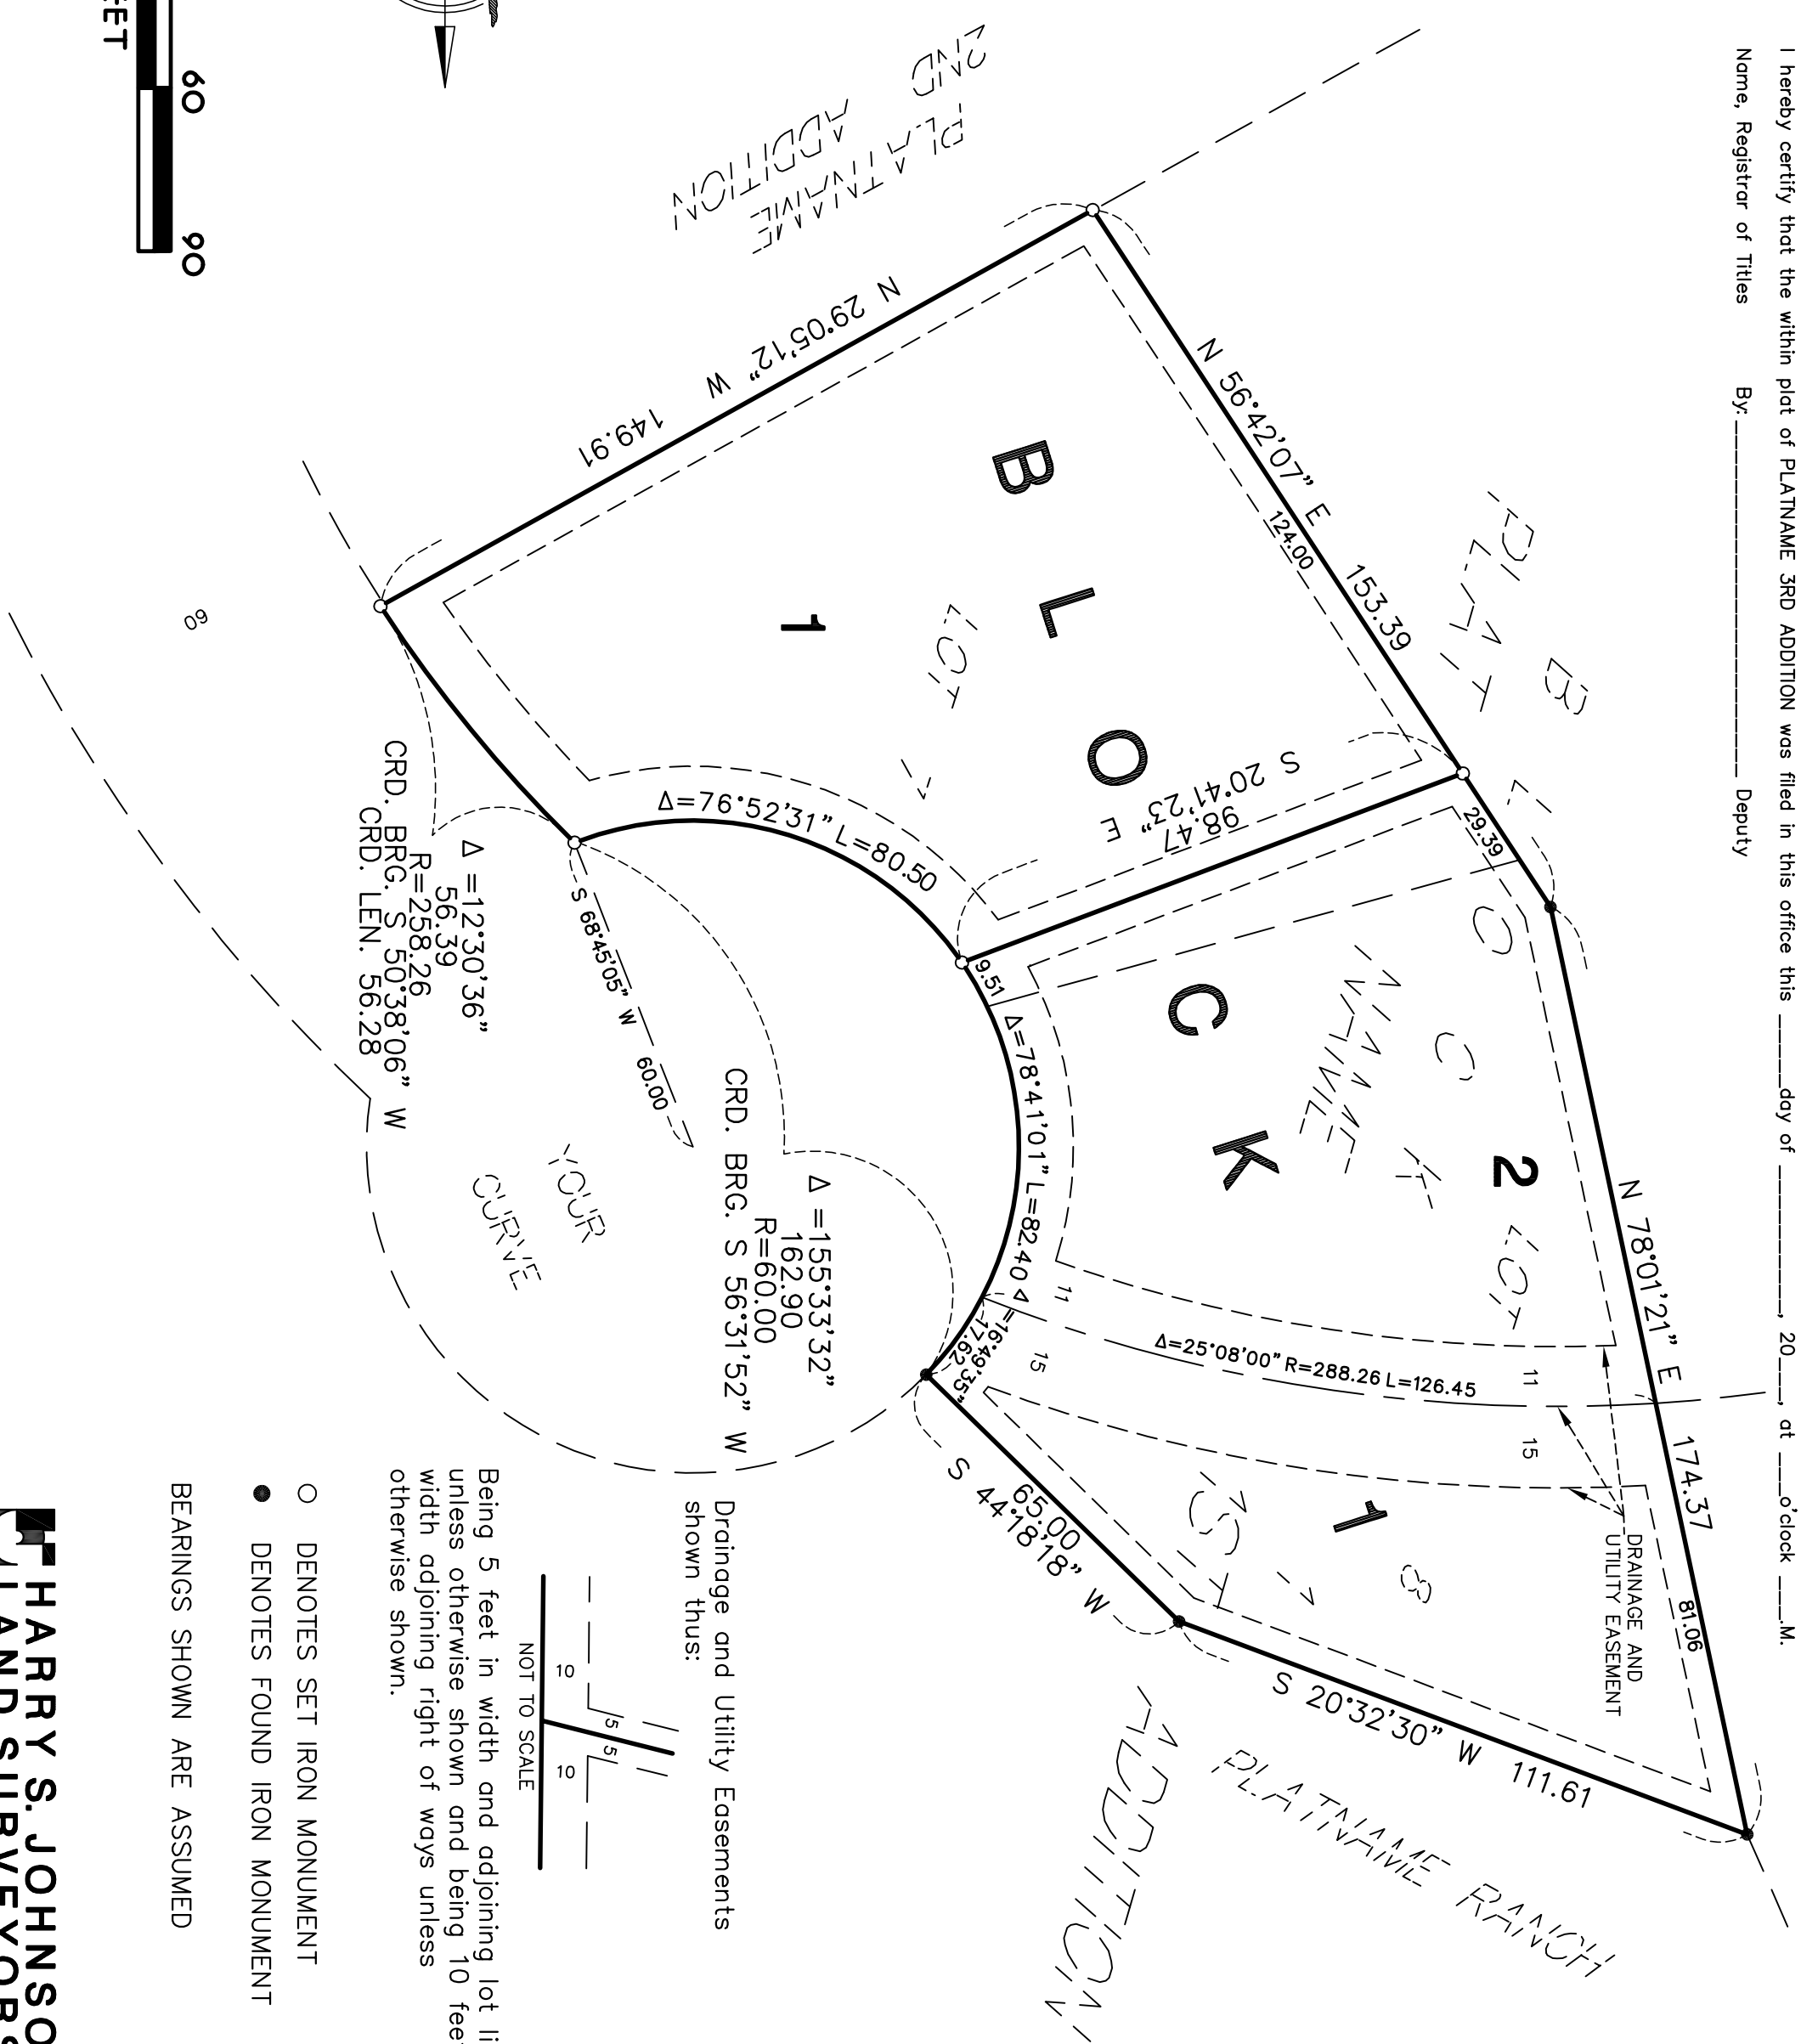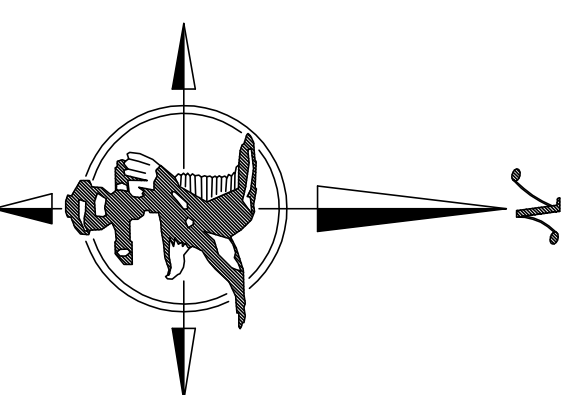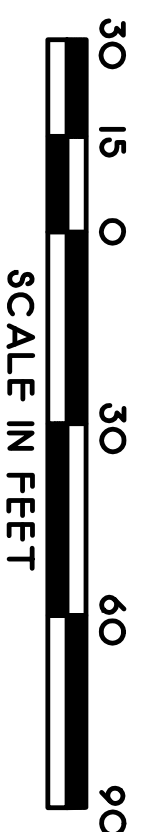

HARRY S. JOHNSON
LAND SURVEYORS