

PLATNAME 3RD ADDITION

R.T. DOC. NO.

KNOW ALL MEN BY THESE PRESENTS: That Your Name and Your Name, husband and wife, fee owners, Name Federal Credit Union, a Minnesota corporation, mortgagee and Name Bank Minnesota, National Association, mortgagee of the following described property situated in the County of Hennepin, State of Minnesota to wit:

Lot 8, Block 1, PLATNAME 1ST ADDITION

And that Your Name and Your Name, husband and wife, fee owners and Name Mortgage Corporation, a Minnesota corporation, mortgagees of the following described property situated in the County of Hennepin, State of Minnesota to wit:

Lot 7, Block 1, PLATNAME 1ST ADDITION

Have caused the same to be surveyed and platted as PLATNAME 3RD ADDITION and do hereby dedicate to the public, for public use forever, the easements as shown on this plat for drainage and utility purposes only.

In witness whereof said Your Name and Your Name have hereunto set their hands this _____ day of _____ 20____.

SIGNED: _____ Your Name, husband _____ Your Name, wife _____

STATE OF MINNESOTA
COUNTY OF HENNEPIN

The foregoing instrument was acknowledged before me this _____ day of _____ 20____, by Your Name and Your Name, husband and wife.

Notary Public _____ County, _____

My Commission Expires _____

In witness whereof said Name Federal Credit Union, a Minnesota corporation, has caused these presents to be signed by its proper officer this _____ day of _____ 20____.

SIGNED: _____ Its: _____ 20____

STATE OF MINNESOTA
COUNTY OF HENNEPIN

The foregoing instrument was acknowledged before me this _____ day of _____ 20____, by _____ the _____ of Name Federal Credit Union, a Minnesota corporation, on behalf of the corporation.

Notary Public _____ County, _____

My Commission Expires _____

In witness whereof said Name Bank Minnesota, National Association, has caused these presents to be signed by its proper officer this _____ day of _____ 20____.

SIGNED: _____ Its: _____ 20____

STATE OF MINNESOTA
COUNTY OF HENNEPIN

The foregoing instrument was acknowledged before me this _____ day of _____ 20____, by _____ the _____ of Name Bank Minnesota, National Association, on behalf of the association.

Notary Public _____ County, _____

My Commission Expires _____

In witness whereof said Your Name and Your Name have hereunto set their hands this _____ day of _____ 20____.

SIGNED: _____ Your Name, husband _____ Your Name, wife _____

STATE OF MINNESOTA
COUNTY OF HENNEPIN

The foregoing instrument was acknowledged before me this _____ day of _____ 20____, by Mark J. Block and Linda M. Block, husband and wife.

Notary Public _____ County, _____

My Commission Expires _____

In witness whereof said Name Mortgage Corporation, a Minnesota corporation, has caused these presents to be signed by its proper officer this _____ day of _____ 20____.

SIGNED: _____ Its: _____ 20____

STATE OF MINNESOTA
COUNTY OF HENNEPIN

The foregoing instrument was acknowledged before me this _____ day of _____ 20____, by _____ the _____ of Name Mortgage Corporation, a Minnesota corporation, on behalf of the corporation.

Notary Public _____ County, _____

My Commission Expires _____

I hereby certify that I have surveyed and platted the property described on this plat as PLATNAME 3RD ADDITION, that this plat is a correct representation of said survey, that all distances are correctly shown on said plat in feet and hundredths of a foot, that all monuments have been correctly placed in the ground as shown on said plat, that the outside boundary lines are correctly designated, and that there are no wetlands as defined in Minnesota Statutes, Section 50S.02, Subd. 1, or public highways to be designated on the plat.

Thomas E. Hodoff, Land Surveyor
Minnesota License No. 23577

STATE OF MINNESOTA
COUNTY OF HENNEPIN

The foregoing Surveyor's Certificate was acknowledged before me this _____ day of _____ 20____, by Thomas E. Hodoff, Land Surveyor.

Notary Public _____ County, _____

My Commission Expires _____

BLOOMINGTON, MINNESOTA

This plat of PLATNAME 3RD ADDITION was approved and accepted by the City Council of the City of Bloomington, Minnesota at a regular meeting thereof held this _____ day of _____ 20____. If applicable, the written comments and recommendations of the Commissioner of Transportation and the County Highway Engineer have been received by the City or the prescribed 30 day period has elapsed without receipt of such comments and recommendations, as provided by Minnesota Statutes, Section 50S.02, Subdivision 2.

CITY COUNCIL OF THE CITY OF BLOOMINGTON, MINNESOTA


By: _____ Mayor By: _____ City Manager
TAXPAYER SERVICES DEPARTMENT, Hennepin County, Minnesota
I hereby certify that taxes payable in _____ and for all prior years have been paid for land described on this plat. Dated this _____ day of _____ 20____.

Name, Hennepin County Auditor By: _____ Deputy

SURVEY DIVISION, Hennepin County, Minnesota
Pursuant to MINN. STAT. Sec. 38B.565 (1989), this plat has been approved this _____ day of _____ 20____.

Name, Hennepin County Surveyor By: _____

REGISTRAR OF TITLES, Hennepin County, Minnesota
I hereby certify that the within plat of PLATNAME 3RD ADDITION was filed in this office this _____ day of _____ 20____ at _____ o'clock _____ M.
Name, Registrar of Titles By: _____ Deputy

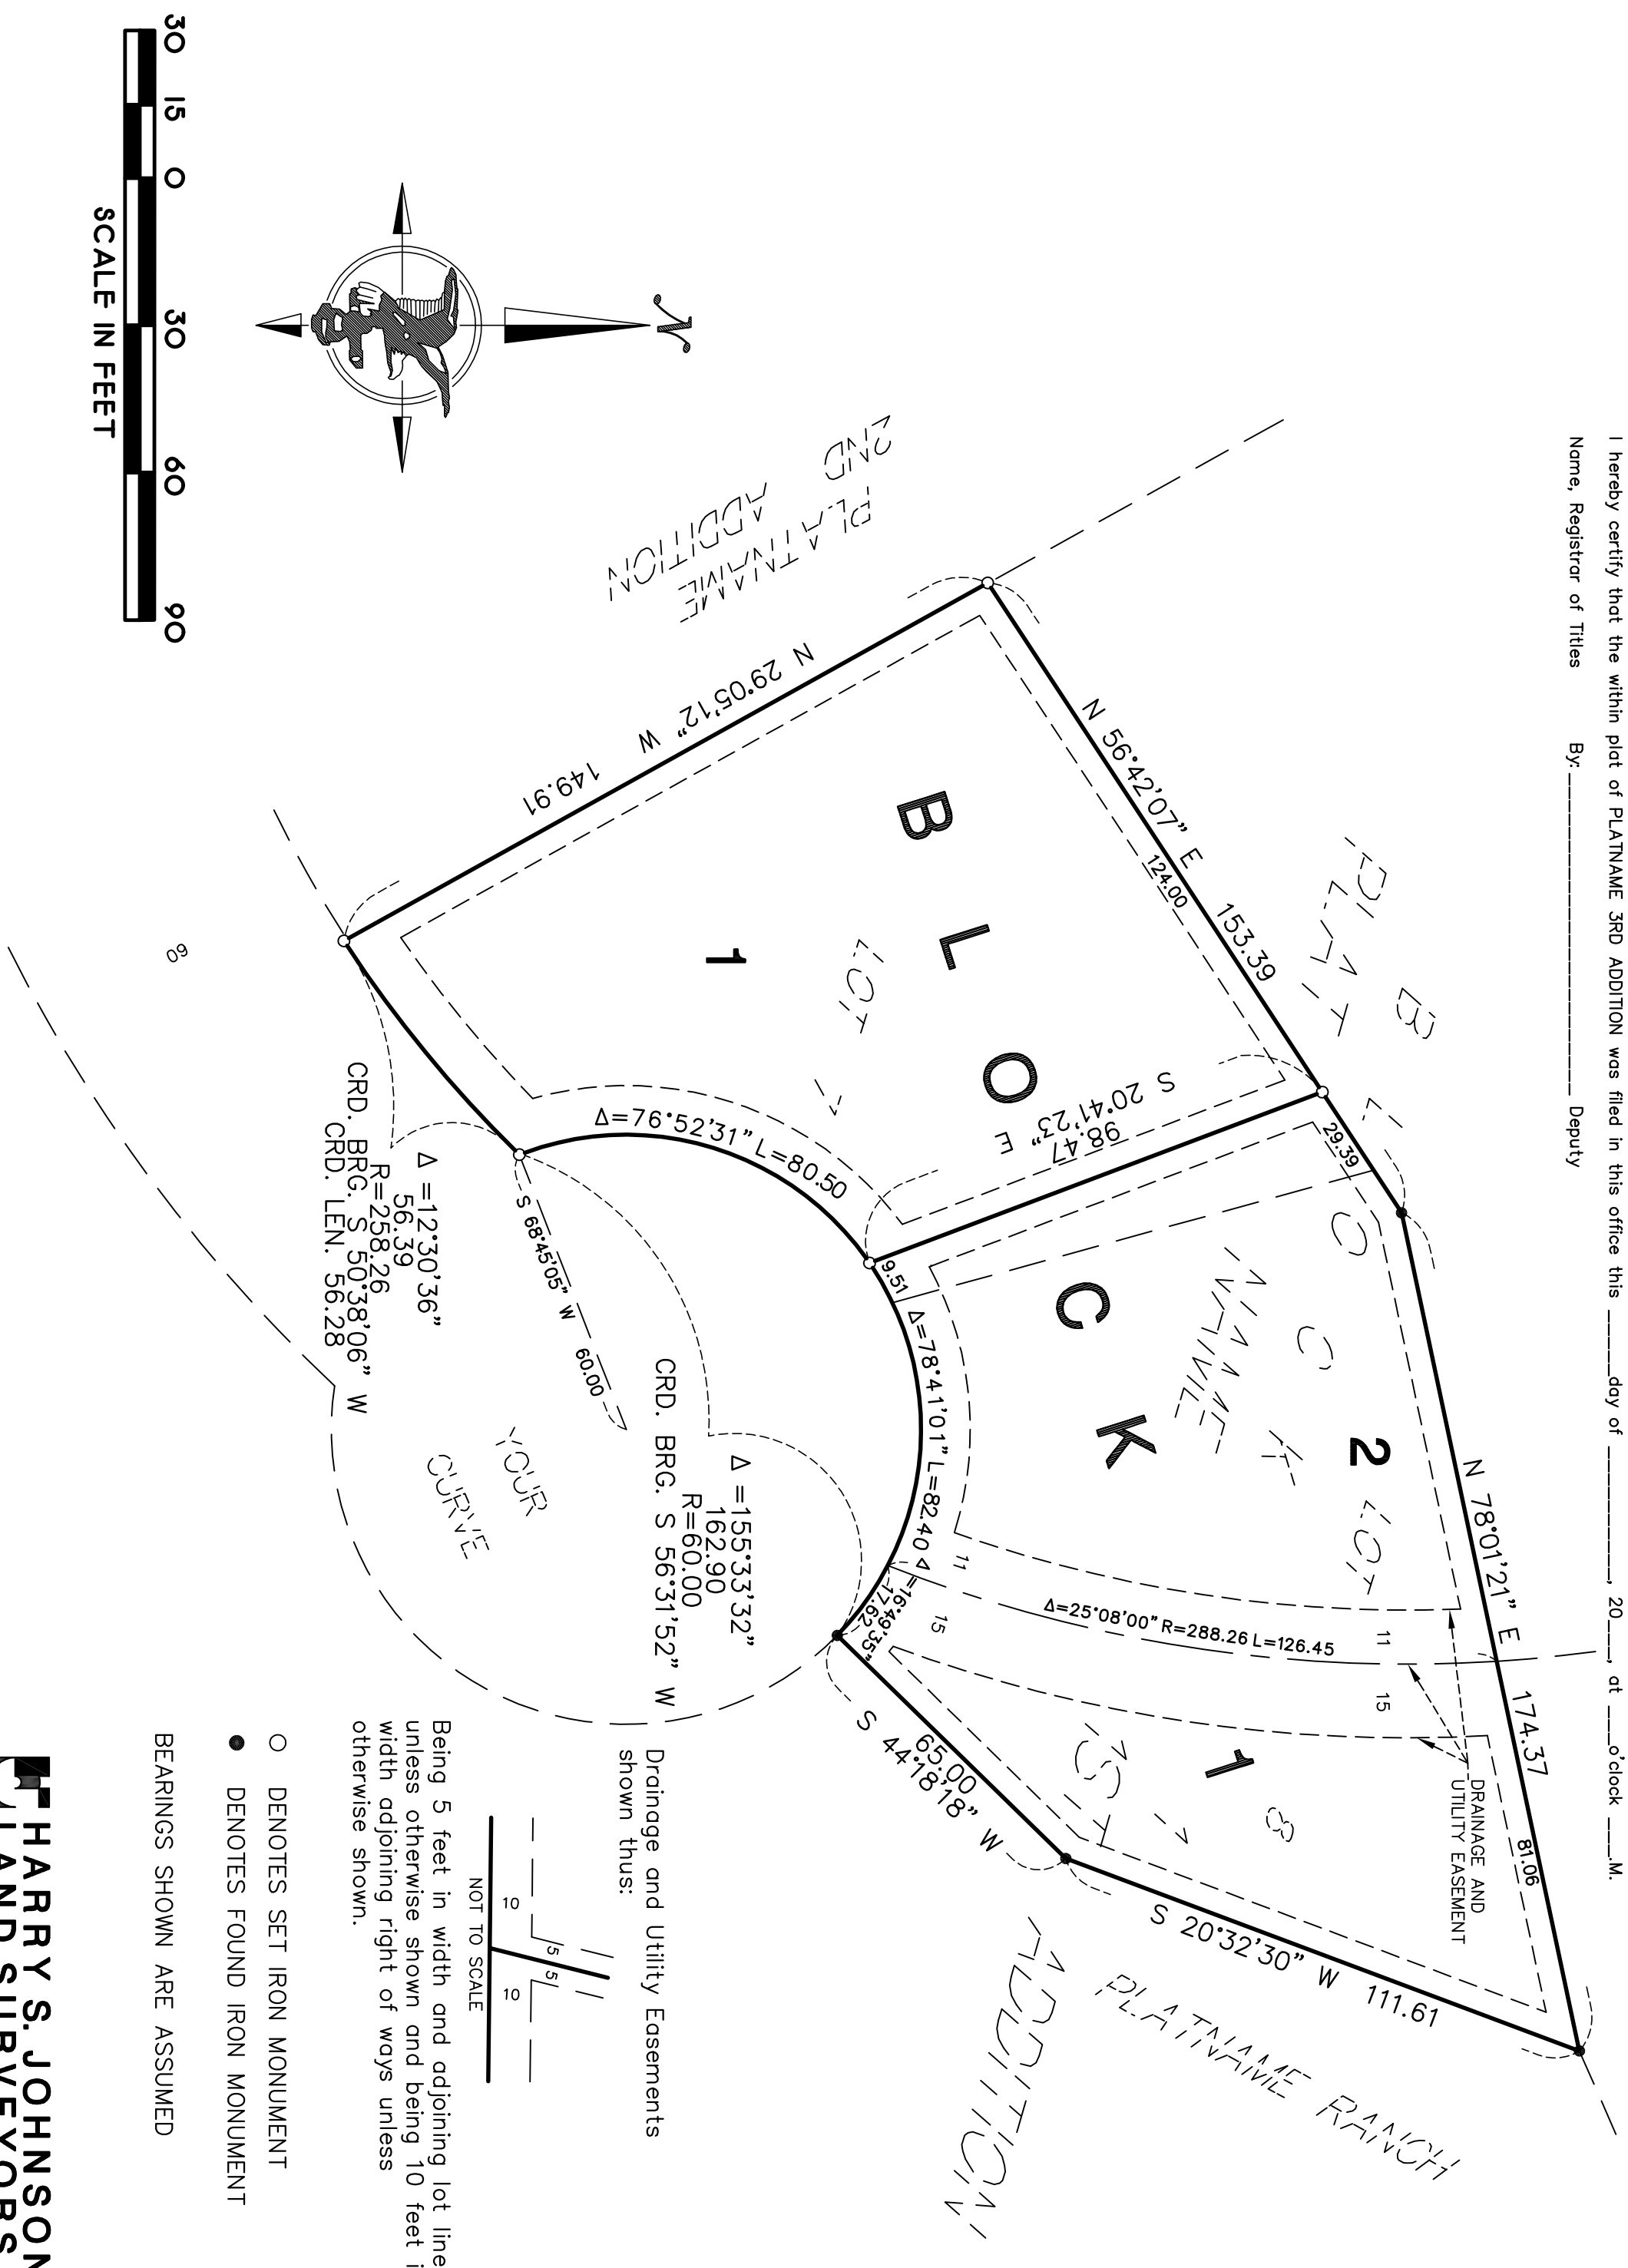

HARRY S. JOHNSON
LAND SURVEYORS